




The North Essex Parking Partnership
PO Box 5575
Town Hall
Colchester
CO1 9LT



Essex County Council
County Hall
Chelmsford
Essex

Sheet Revision Number:

Sheet Active From:

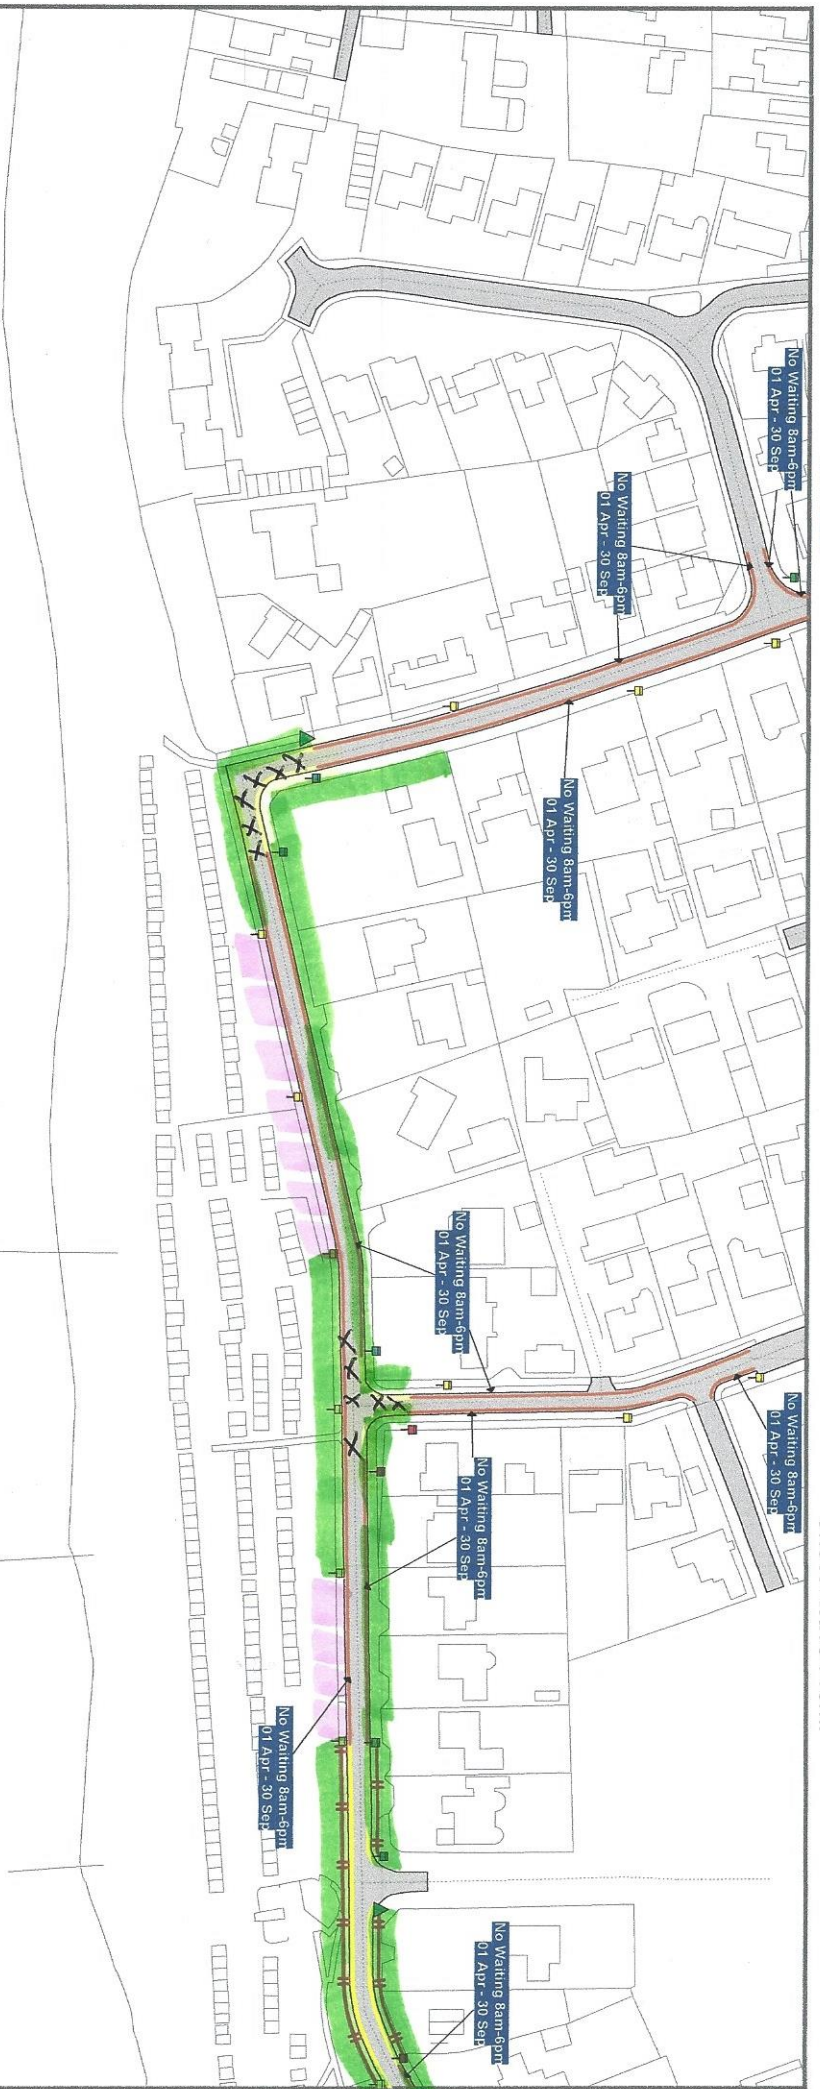

XXX CURB MARKINGS TO BE SUBMITTED TO ESSEX HIGHWAYS

DOUBLE YELLOW LINES

SINGLE YELLOW LINES (10.00 - 18.00 1ST APRIL - 30 SEPTEMBER)

SEE STATIC MAP SCHEDULE LEGEND FOR RESTRICTIONS DISPLAYED



Scale - 1 : 1250 @ A3 0 100 Metres

Title - North Essex Partnership -Street Waiting, Loading and Parking Plans

Produced from Ordnance Survey 1:1250 mapping with permission of the Controller of Her Majesty's Stationary Office (c) Crown Copyright Licence No. 1000719602. Unauthorised reproduction infringes Crown Copyright and may lead to prosecution or Civil Proceedings

This copy has been made by or with the authority of the Head of Legal Services of Essex County Council, pursuant of section 47 of the Copyright, Designs and Patents Act 1988 ('the Act'). Unless the Act provides a relevant exception to copyright, the copy must not be copied without the prior permission of the copyright owner.



The North Essex Parking Partnership
PO Box 5575
Town Hall
Colchester
CO1 9LT



Essex County Council
County Hall
Chelmsford
Essex

Sheet Revision Number:

Sheet Active From:



xxx CURB MARKINGS TO BE SUBMITTED TO ESSEX HIGHWAYS

DOUBLE YELLOW LINES

SINGLE YELLOW LINES (10.00 - 18.00 1ST APRIL - 30 SEPTEMBER)

SEE STATIC MAP SCHEDULE LEGEND FOR RESTRICTIONS DISPLAYED



Scale - 1 : 1250 @ A3 0 100 Metres

Title - North Essex Partnership - Street Waiting, Loading and Parking Plans

Produced from Ordnance Survey 1:1250 mapping with permission of the Controller of Her Majesty's Stationary Office (c) Crown Copyright Licence No. 1000196802. Unauthorised reproduction infringes Crown Copyright and may lead to prosecution or Civil Proceedings. This copy has been made by or with the authority of the Head of Legal Services of Essex County Council, pursuant to section 47 of the Copyright, Designs and Patents Act 1988 (the Act). Unless the Act provides a relevant exception to copyright, the copy must not be copied without the prior permission of the copyright owner.